


1A

REFLECTED PLAN VIEW


SCALE : 1/2" = 1'-0"

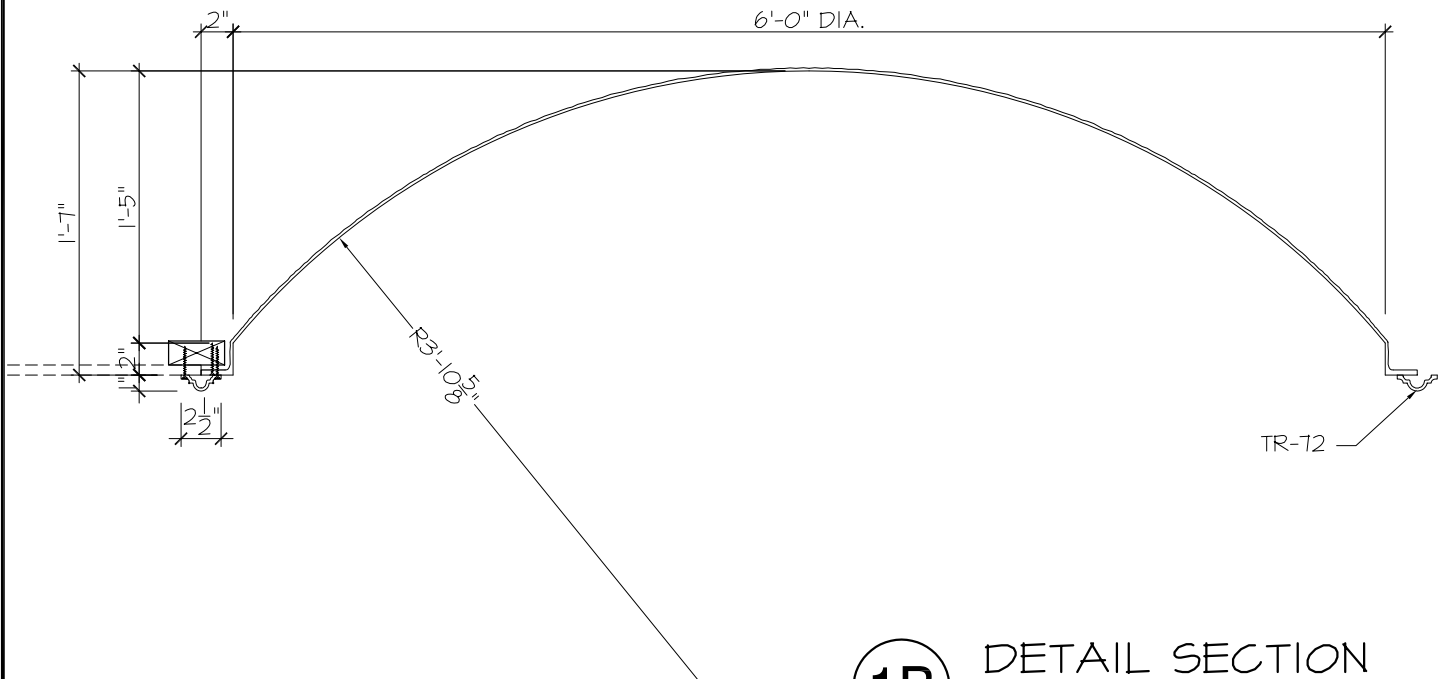

1B

DETAIL SECTION

SCALE : 1" = 1'-0"

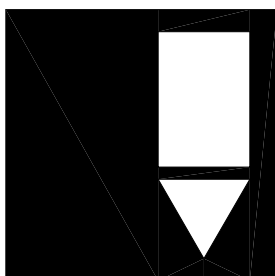

**FIRST CLASS
BUILDING
PRODUCTS**

3600 DALLAS HWY
SUITE #230-387
MARIETTA, GA 30064
Phone 770.514.8141
Fax 770.514.0731

PROJECT:		FIRST CLASS	SHEET NO. D7219-T
		BUILDING PRODUCTS	
JOB NO:			
TITLE:		GFRP DOME	PAGE OF
TITLE:		6'-0" DIAMETER	
SCALE:	AS SHOWN	DRAWN BY: --	