


1A

REFLECTED
PLAN VIEW


SCALE : 1/2" = 1'-0"

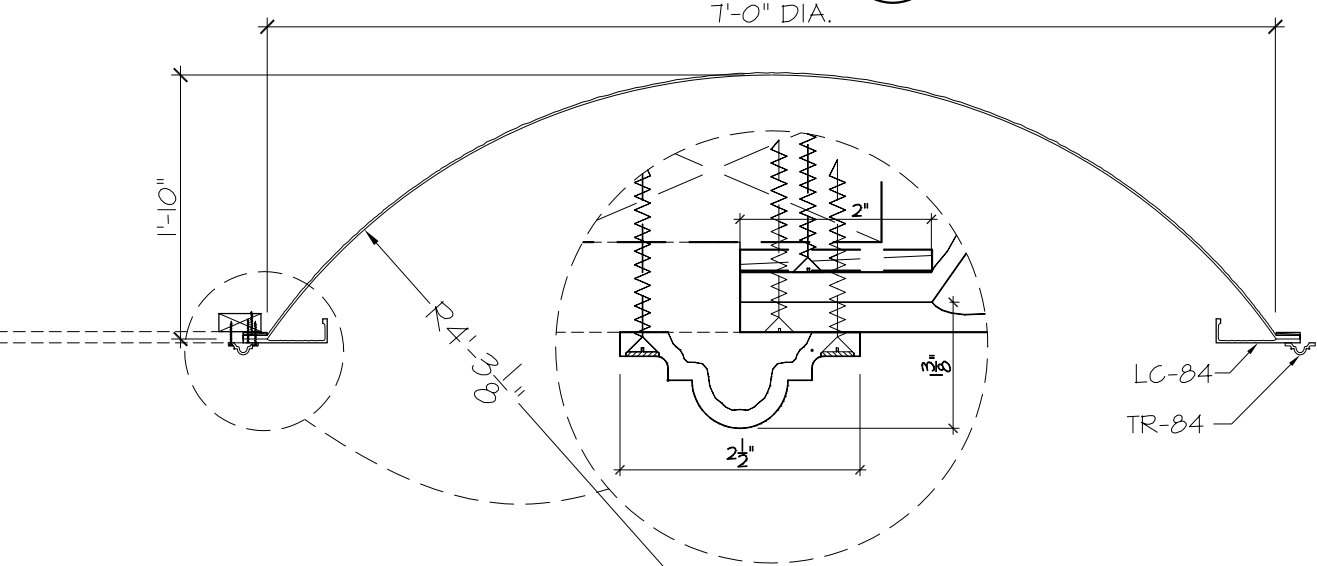

1B

DETAIL SECTION

SCALE : 3/4" = 1'-0"

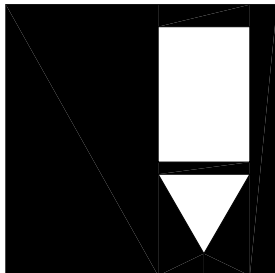

**FIRST CLASS
BUILDING
PRODUCTS**

3600 DALLAS HWY
SUITE #230-387
MARIETTA, GA 30064
Phone 770.514.8141
Fax 770.514.0731

| | | | |
|----------|----------|-------------------|----------------------------------|
| PROJECT: | | FIRST CLASS | SHEET NO. D8422-LT |
| | | BUILDING PRODUCTS | |
| JOB NO: | | | |
| TITLE: | | GFRP DOME | PAGE OF |
| TITLE: | | 7'-0" DIAMETER | |
| SCALE: | AS SHOWN | DRAWN BY: -- | |