


**1A**

**REFLECTED PLAN VIEW**


SCALE : 1/2" = 1'-0"

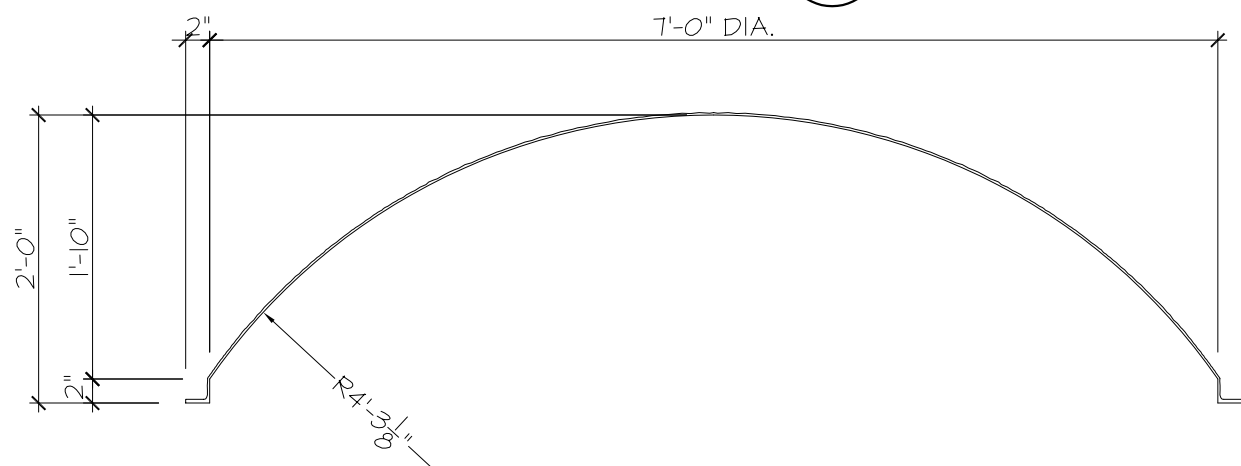

**1B**

**DETAIL SECTION**

SCALE : 3/4" = 1'-0"

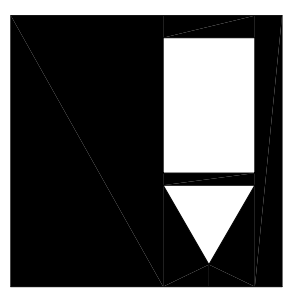

**FIRST CLASS  
BUILDING  
PRODUCTS**

3600 DALLAS HWY  
SUITE #230-387  
MARIETTA, GA 30064  
Phone 770.514.8141  
Fax 770.514.0731

PROJECT: FIRST CLASS		SHEET NO.  <b>D8424</b>
BUILDING PRODUCTS		
JOB NO:		PAGE  OF
TITLE: GFRP DOME		
TITLE: 7'-0" DIAMETER		
SCALE: AS SHOWN	DRAWN BY: --	