


1A

REFLECTED PLAN VIEW


SCALE : 3/4" = 1'-0"

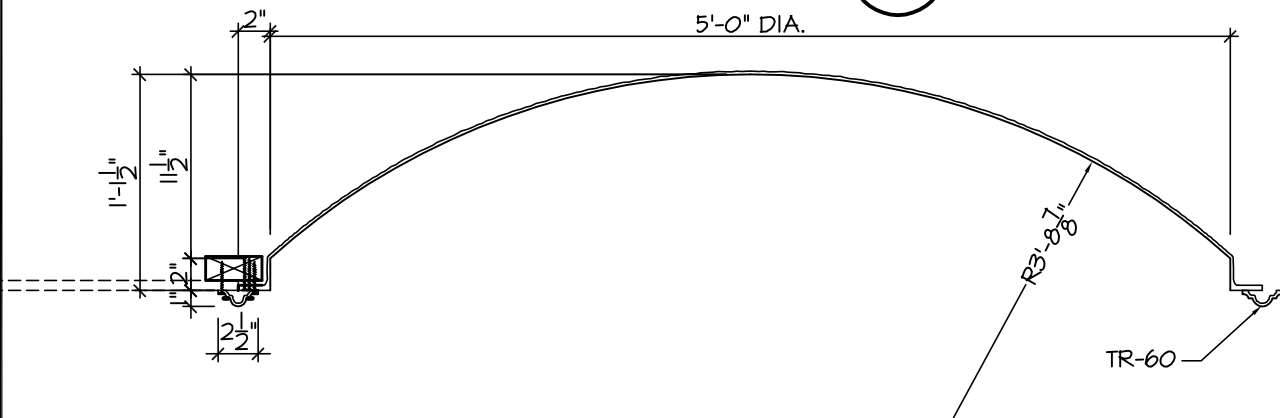

1B

DETAIL SECTION

SCALE : 1" = 1'-0"

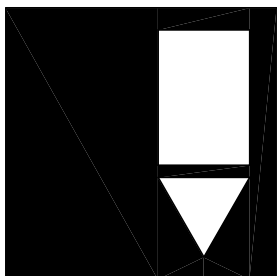

FIRST CLASS  
BUILDING  
PRODUCTS

1418 FENWICK DRIVE  
MARIETTA, GA 30064  
Phone 770.514.8141  
Fax 770.514.0731

PROJECT: <b>FIRST CLASS</b>		SHEET NO. <b>D-60-13.5</b>
<b>BUILDING PRODUCTS</b>		
JOB NO:		PAGE  OF
TITLE: <b>GFRP DOME</b>		
TITLE: <b>5'-0" DIAMETER</b>		
SCALE: <b>AS SHOWN</b>	DRAWN BY: --	