


1A

REFLECTED PLAN VIEW


SCALE : 1/2" = 1'-0"

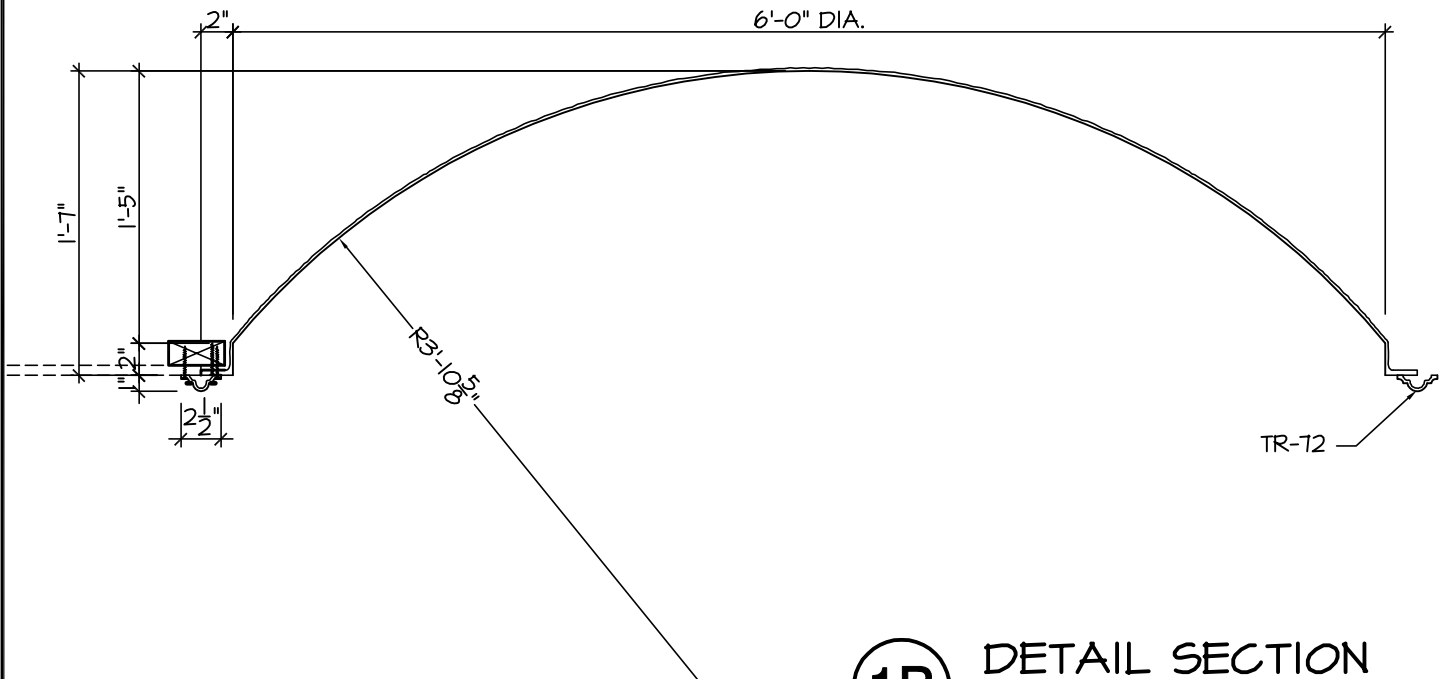

1B

DETAIL SECTION

SCALE : 1" = 1'-0"

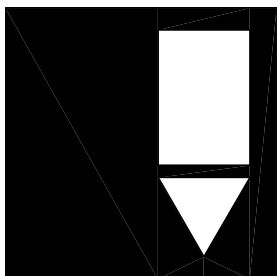

FIRST CLASS
BUILDING
PRODUCTS

1418 FENWICK DRIVE
MARIETTA, GA 30064
Phone 770.514.8141
Fax 770.514.0731

| | | |
|------------------------------|--------------------|---------------------------------|
| PROJECT: FIRST CLASS | | SHEET NO. D-72-19 |
| BUILDING PRODUCTS | | |
| JOB NO: | | PAGE OF |
| TITLE: GFRP DOME | | |
| TITLE: 6'-0" DIAMETER | | |
| SCALE: AS SHOWN | DRAWN BY: - | |