


1A

REFLECTED PLAN VIEW


SCALE : 1" = 1'-0"

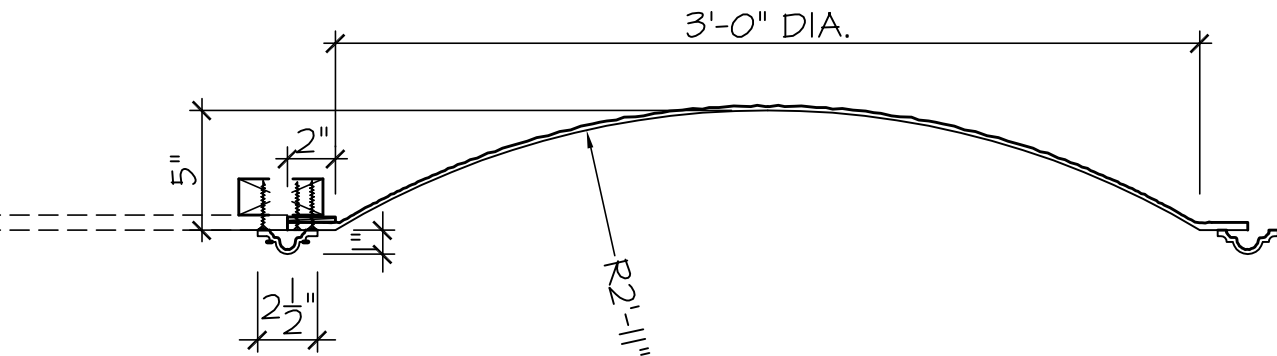

1B

DETAIL SECTION

SCALE : 1-1/2" = 1'-0"

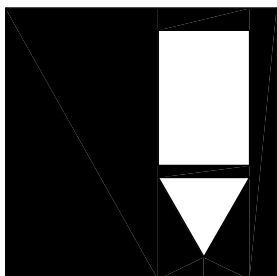

**FIRST CLASS
BUILDING
PRODUCTS**

1418 FENWICK DRIVE
MARIETTA, GA 30064
Phone 770.514.8141
Fax 770.514.0731

| | |
|------------------------------|---------------------|
| PROJECT: FIRST CLASS | |
| BUILDING PRODUCTS | |
| JOB NO: | |
| TITLE: GFRP DOME | |
| TITLE: 3'-0" DIAMETER | |
| SCALE: AS SHOWN | DRAWN BY: LT |

| |
|-----------------------------|
| SHEET NO. D-FC520 |
| PAGE 2 OF 9 |