



1A REFLECTED PLAN VIEW
SCALE : 3/4" = 1'-0"

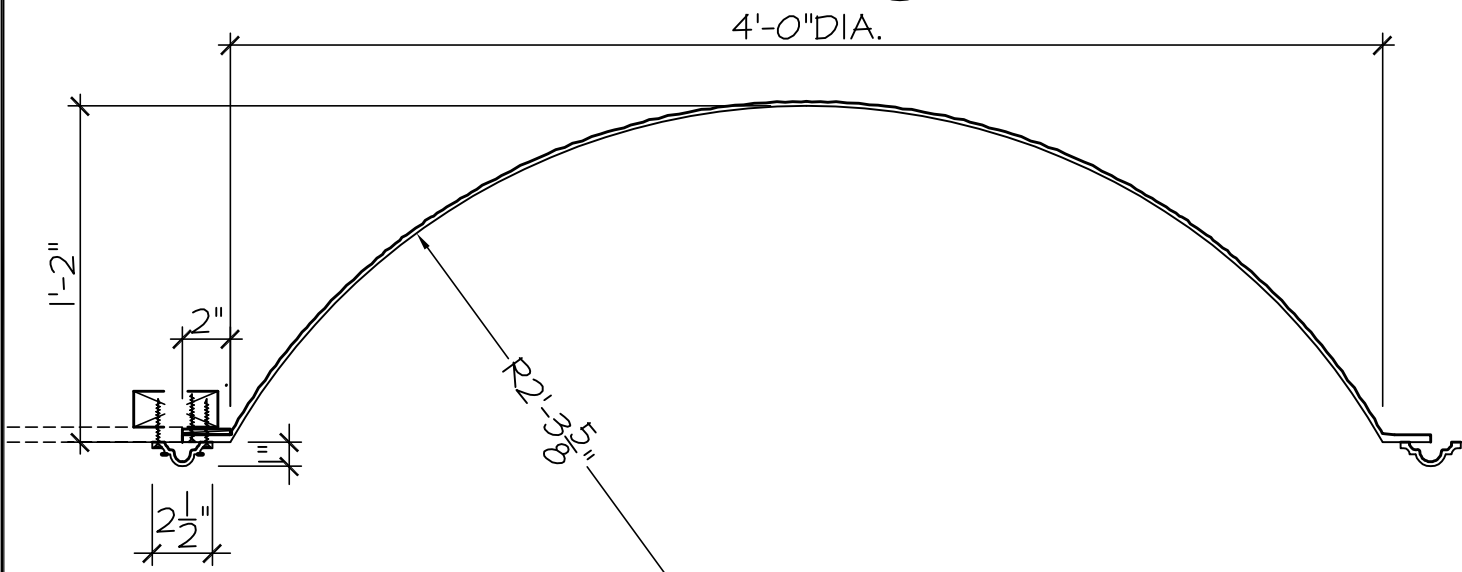

1B DETAIL SECTION
SCALE : 1-1/2" = 1'-0"

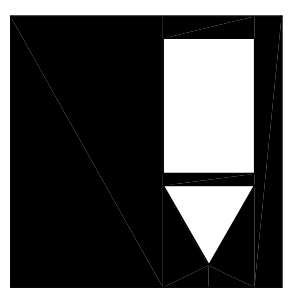

**FIRST CLASS
BUILDING
PRODUCTS**

1418 FENWICK DRIVE
MARIETTA, GA 30064
Phone 770.514.8141
Fax 770.514.0731

PROJECT:	FIRST CLASS
	BUILDING PRODUCTS
JOB NO:	
TITLE:	GFRP DOME
TITLE:	4'-0" DIAMETER
SCALE:	AS SHOWN
DRAWN BY:	LT

SHEET NO.	D-FC530
PAGE	
	3 OF 9