



1A REFLECTED PLAN VIEW
 SCALE : 3/4" = 1'-0"

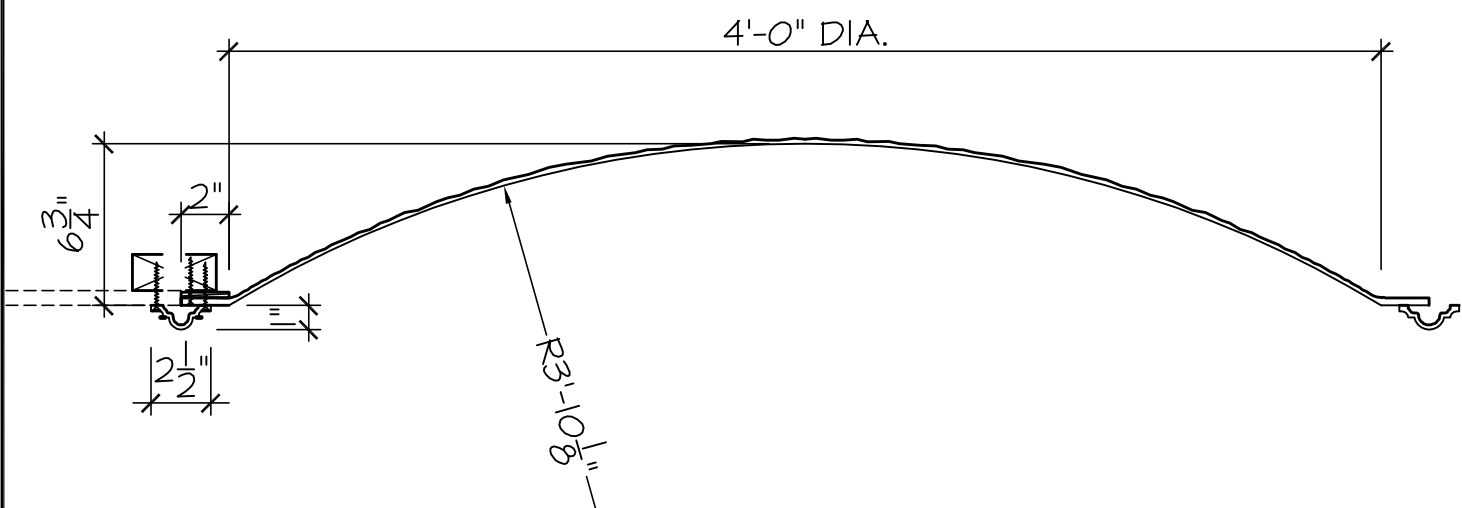

1B DETAIL SECTION
 SCALE : 1-1/2" = 1'-0"

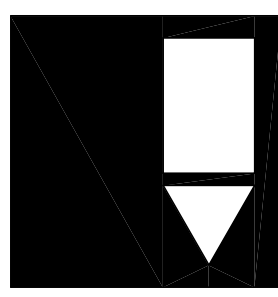

**FIRST CLASS
 BUILDING
 PRODUCTS**

1418 FENWICK DRIVE
 MARIETTA, GA 30064
 Phone 770.514.8141
 Fax 770.514.0731

PROJECT:	FIRST CLASS	
	BUILDING PRODUCTS	
JOB NO:		
TITLE:	GFRP DOME	
TITLE:	4'-0" DIAMETER	
SCALE:	AS SHOWN	DRAWN BY: LT

SHEET NO.	D-FC540
PAGE	
	4 OF 9